




Foundation Plan 1/4"=1'-0" Floor Plan 1/4"=1'-0"

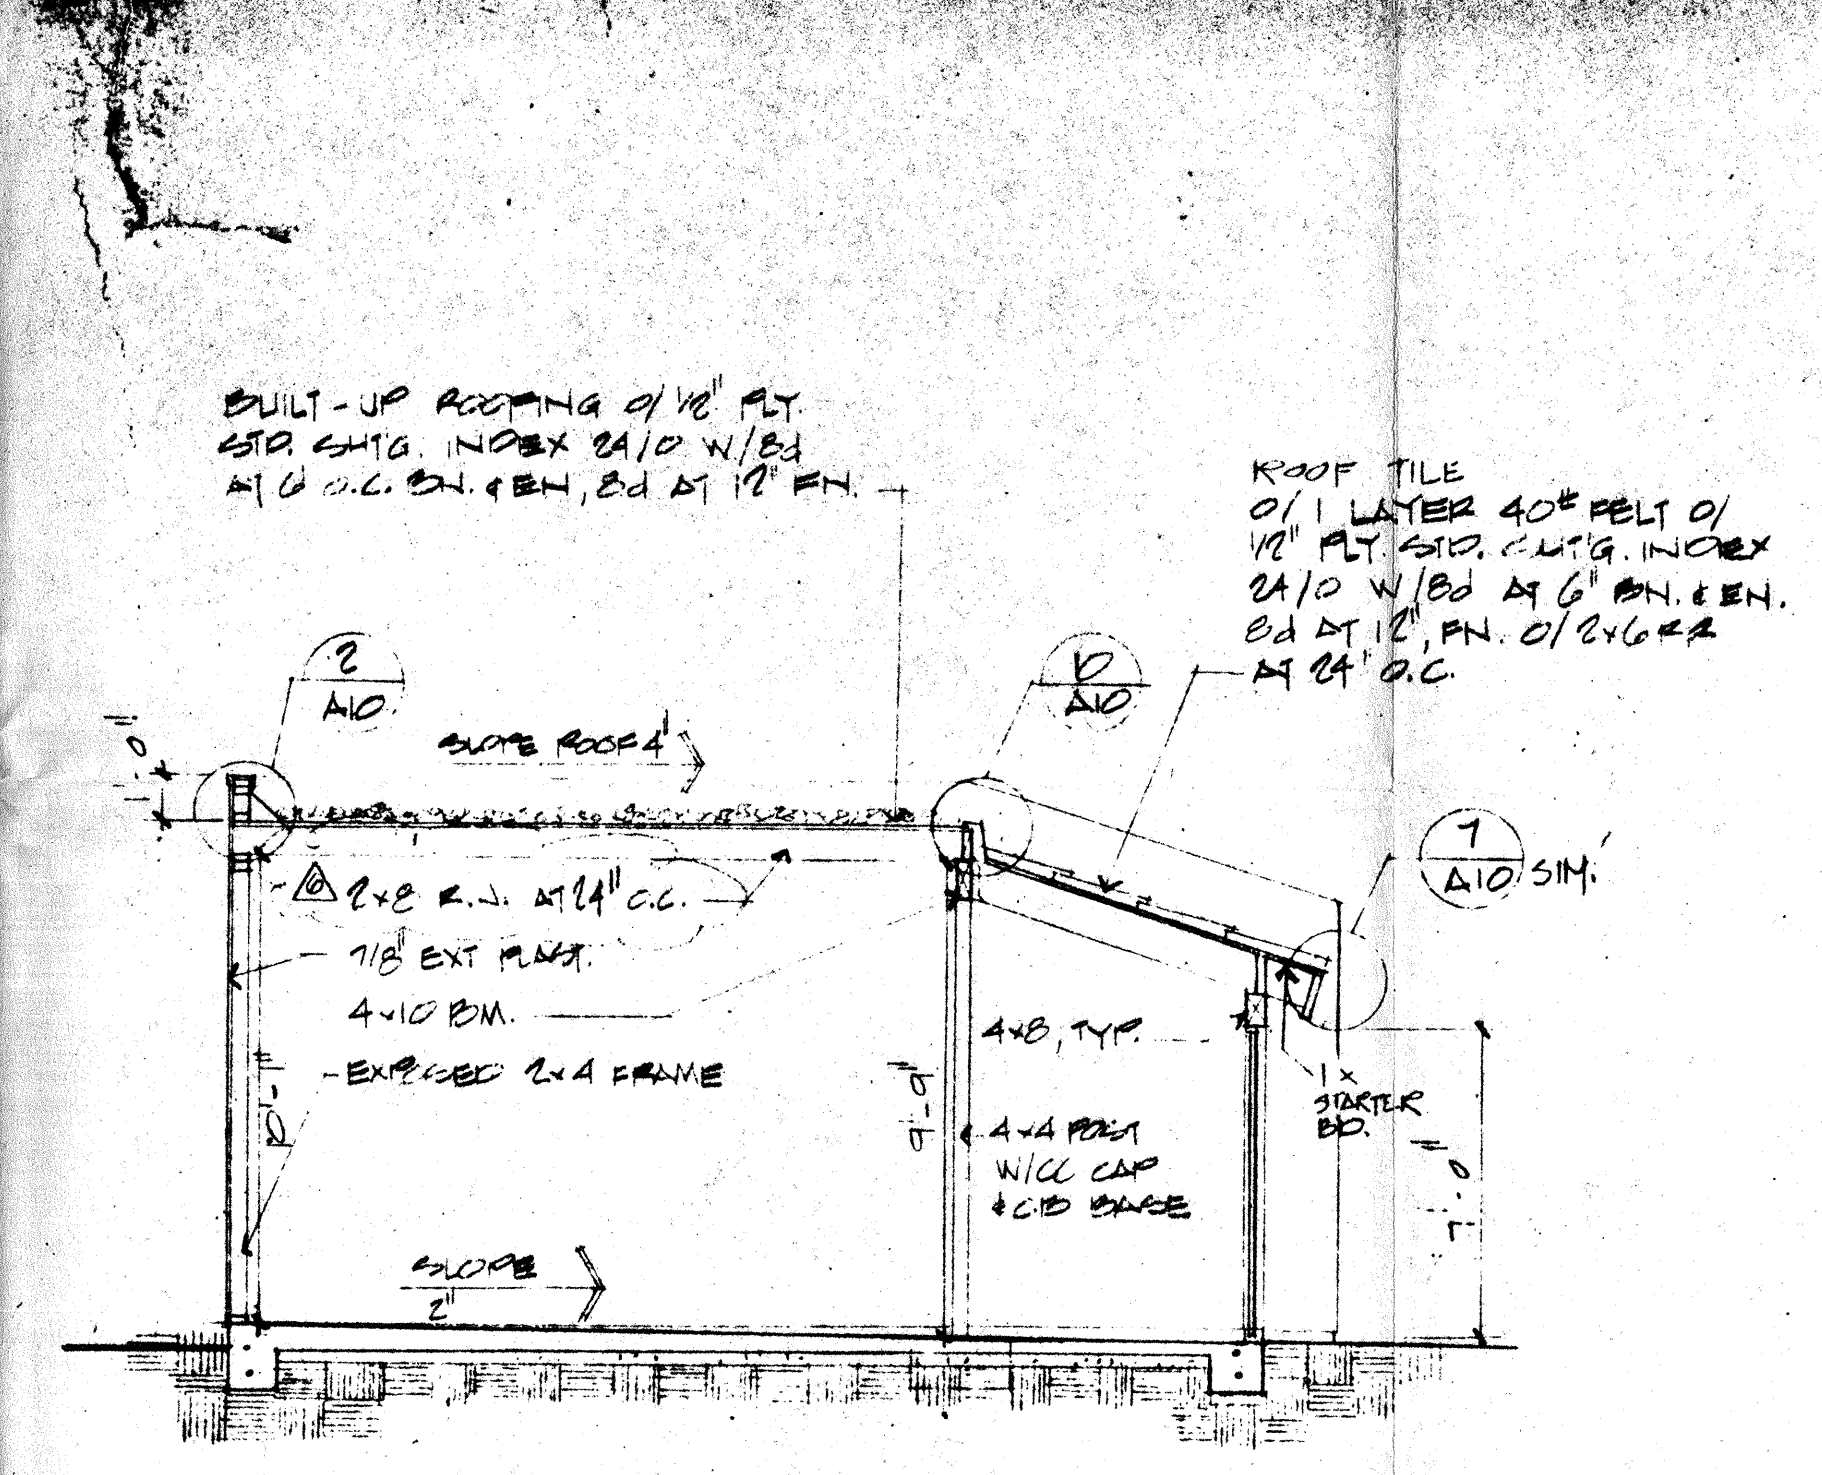


A STUD WALL 1/4"=1'-0" CONSTRUCTION PLANS

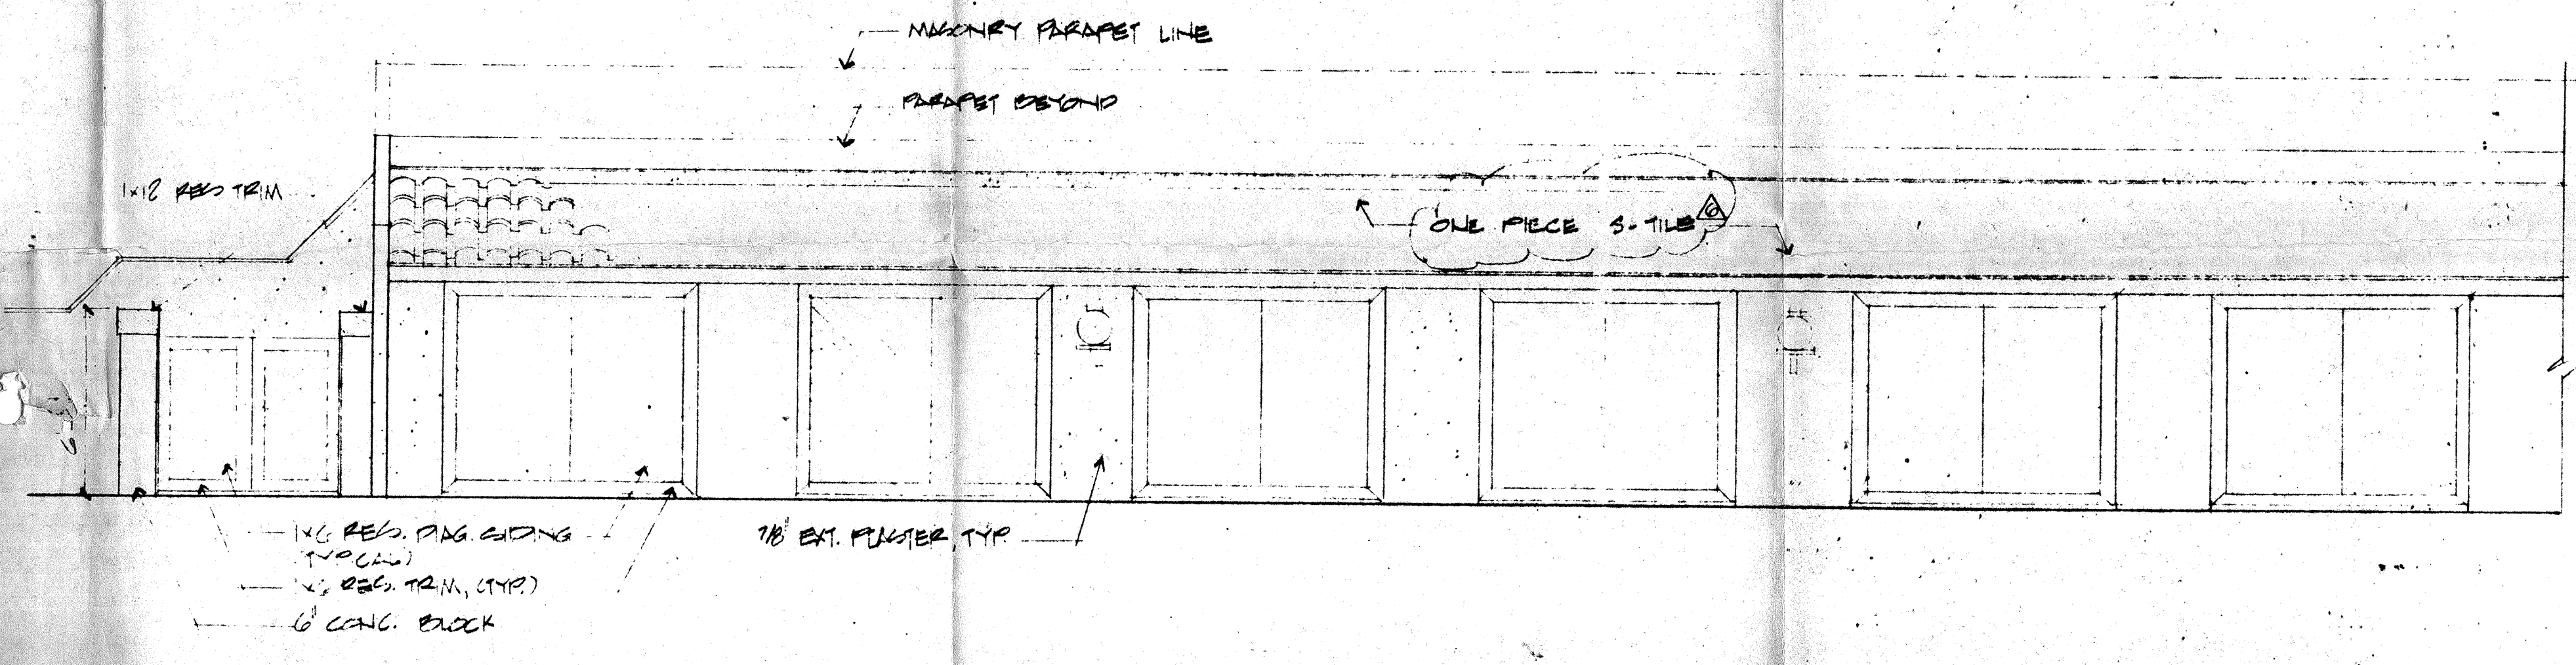


Elevation 1/4"=1'-0"

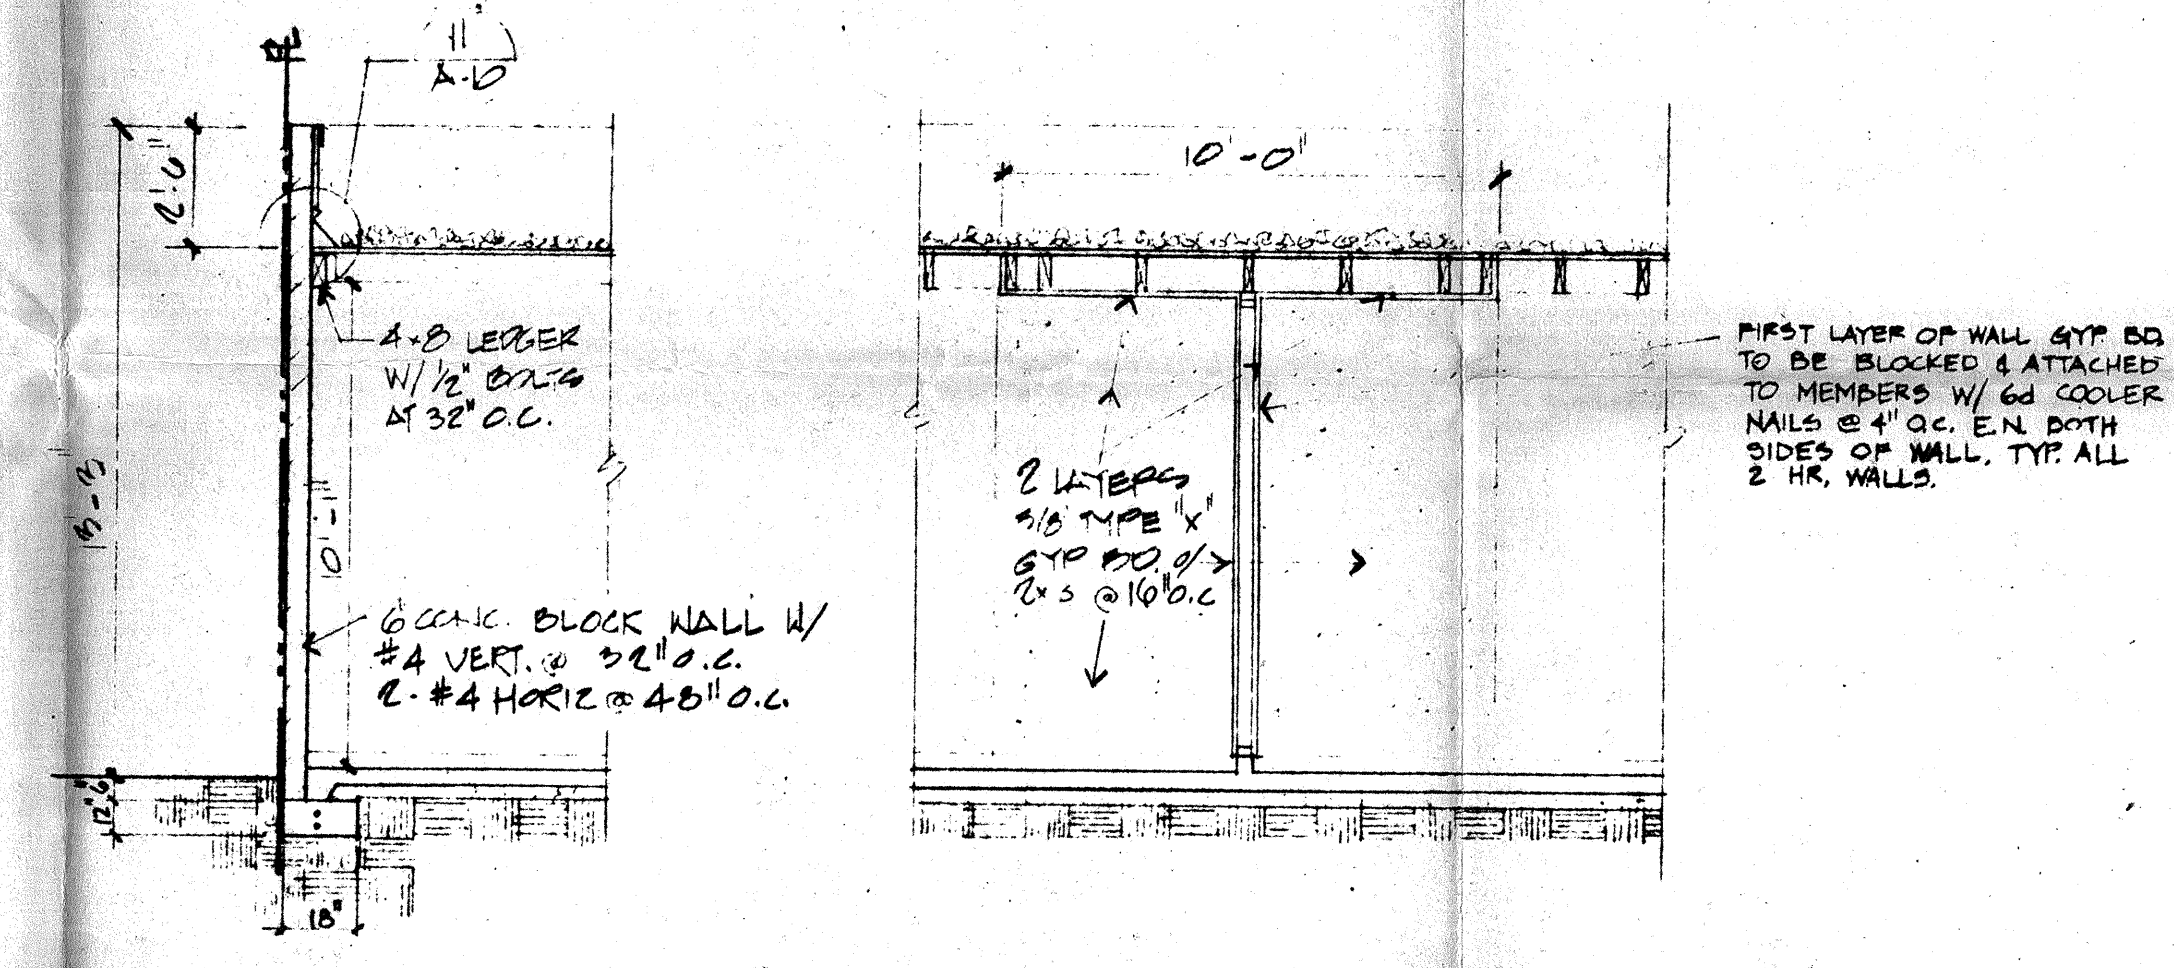

A BLOCK WALL 1/4"=1'-0" 1 2-HR WALL 1/4"=1'-0"

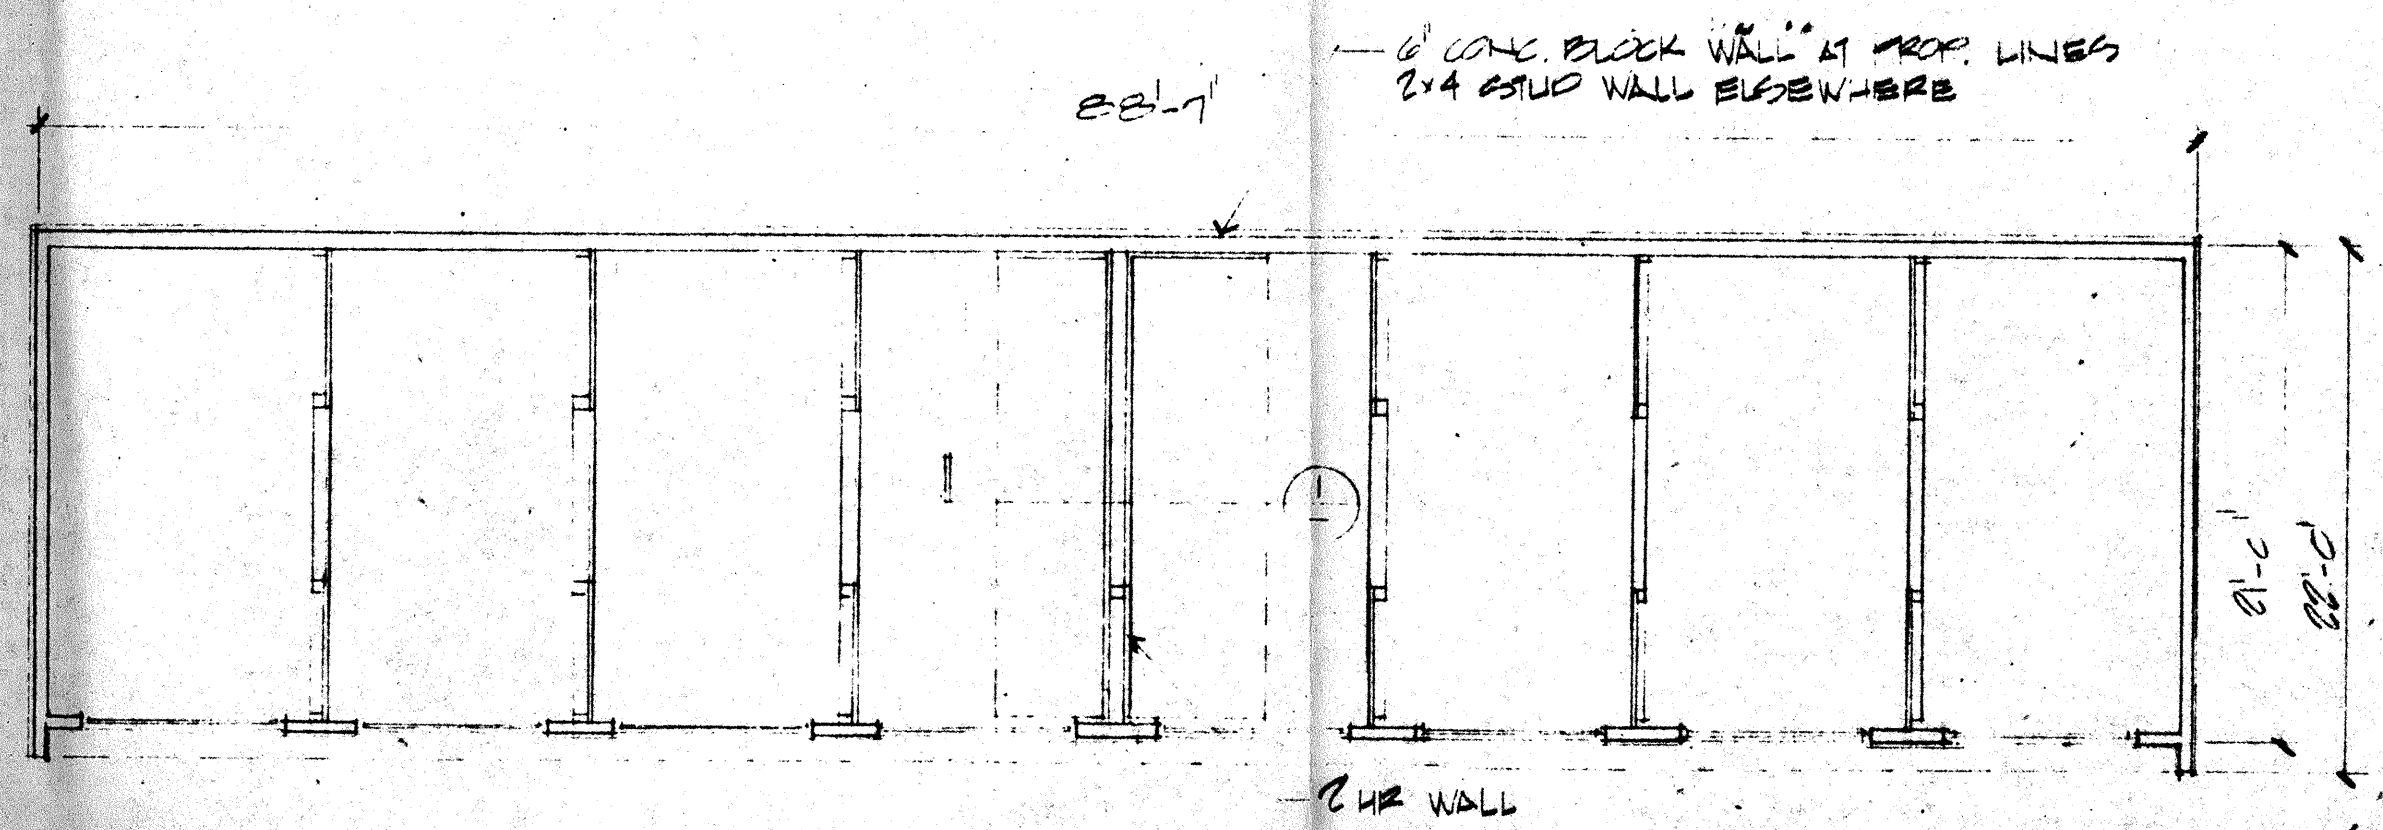

8 Bay Garage 1/8"=1'-0"

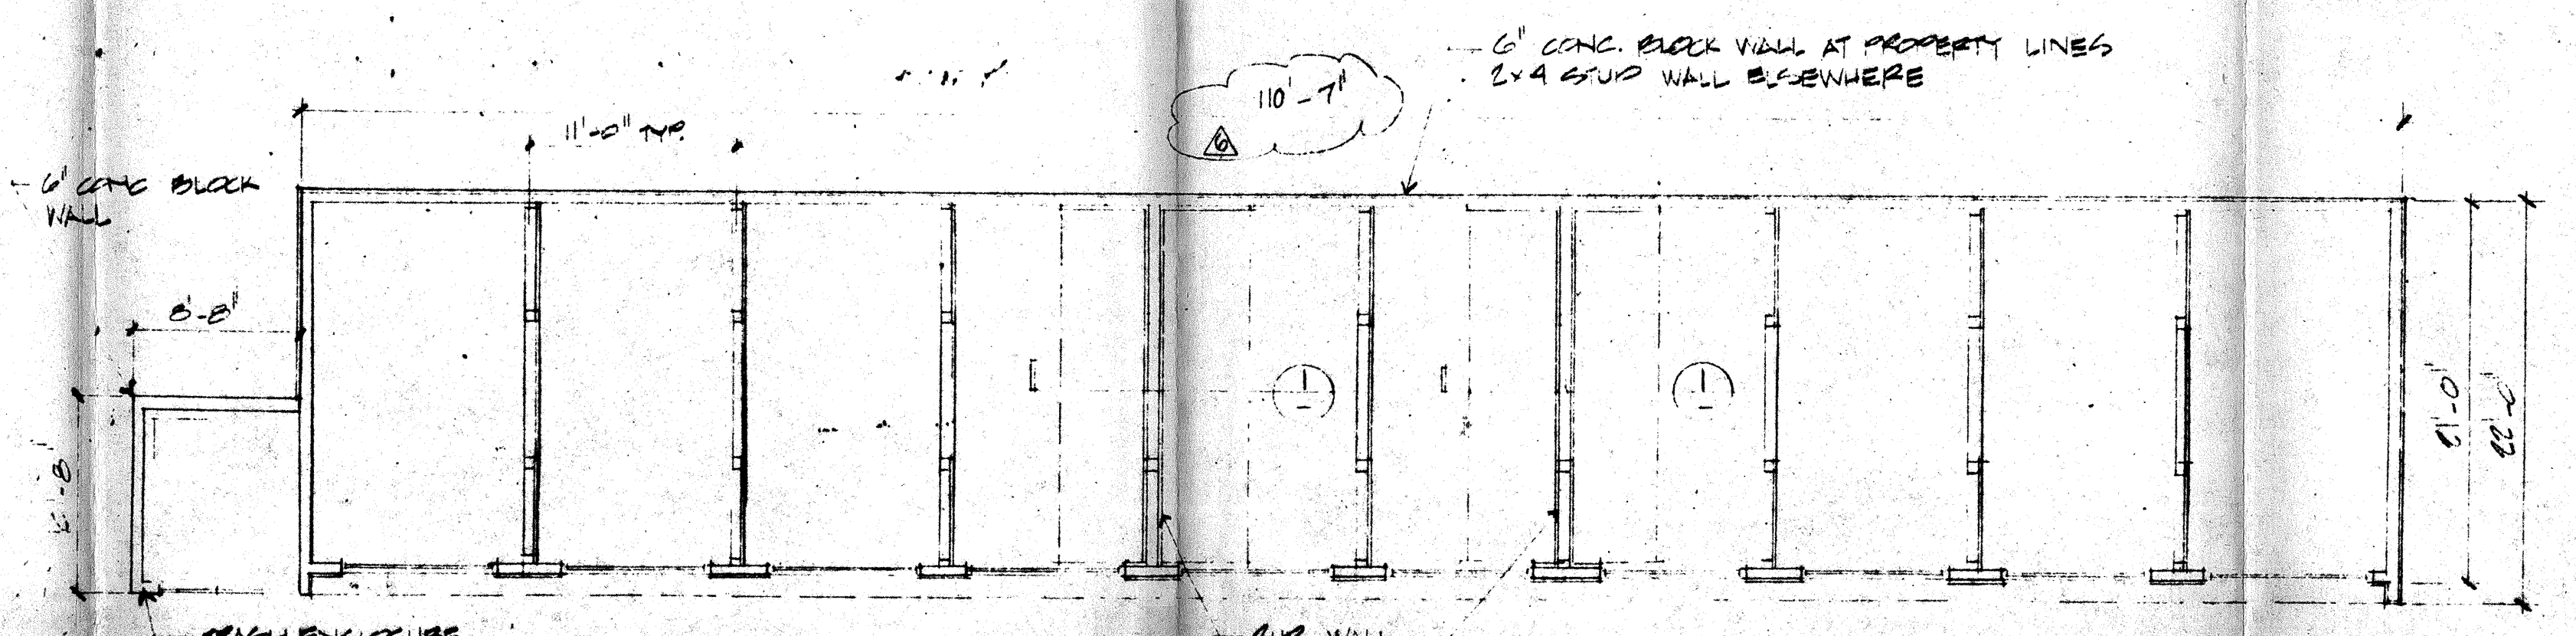

10 Bay Garage 1/8"=1'-0"

JOB NO. 18158
 DATE 7.25.79
 DRAWN
 OWNER
 REV.
 0.19.77
 1.12.80
 CRAIG COMBS ASSOCIATES
 ARCHITECT
 14 AVENUE NEWPORT BEACH, CALIF.
 92645-8046
 PROJECT
 TITLE
 NOT
 A26
 OF

Garages