



Building A

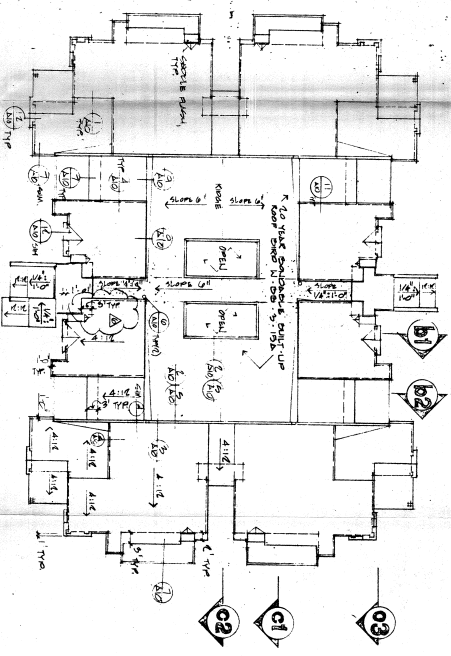

Building B

CONSTRUCTION PLANS

NOTE: OUTLETS SHALL BE LOCATED IN ROOMS AS SHOWN IN ROOM SCHEDULE.

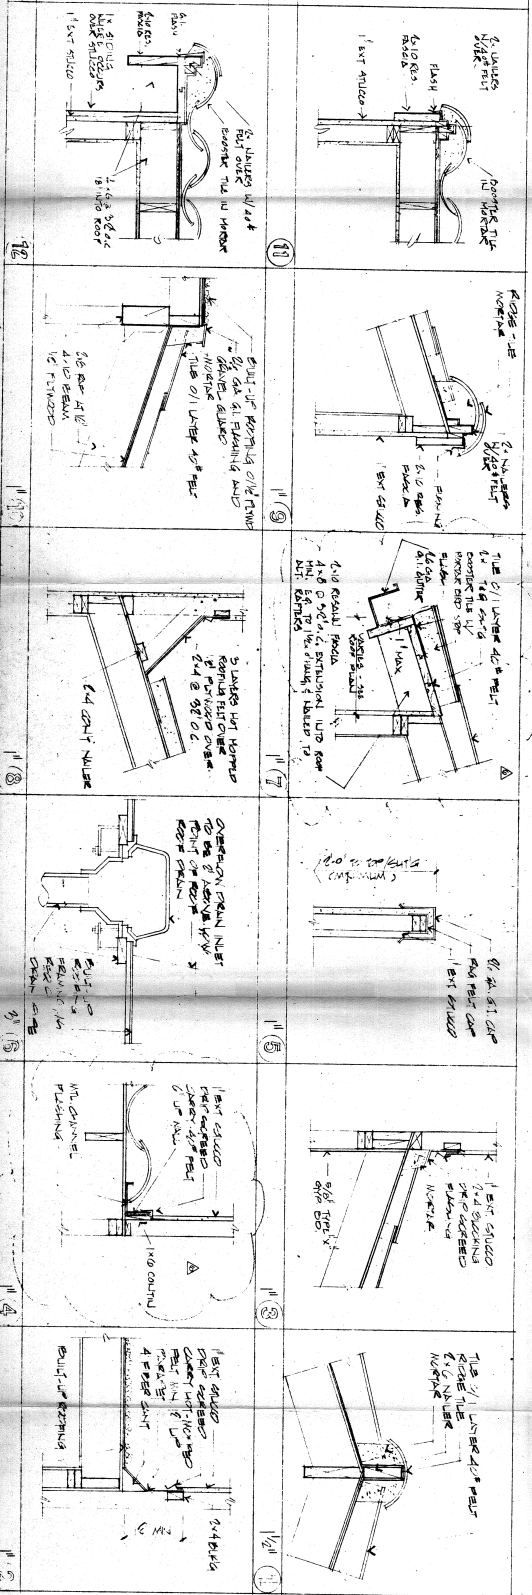

ROOF PLANS - 1/8" & DETAILS

JOHN
DATE
DRAWN
OWNER
REV.
Δ 8-16-71
Δ 1.75.00

CRAIG COMBS ASSOCIATES
ARCHITECT
1535 MONROVE
AREA CODE 714
NEWPORT BEACH, CALIF.

STATION
OF
A-10

TITLE