



Section C-2

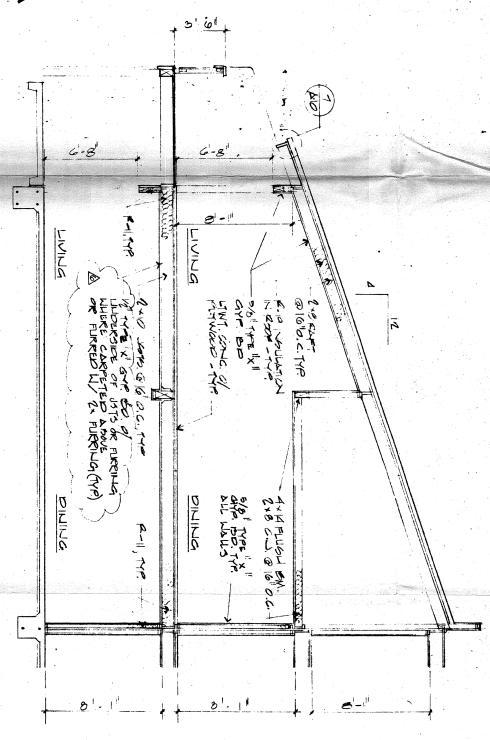


Section C-1

CONSTRUCTION PLANS

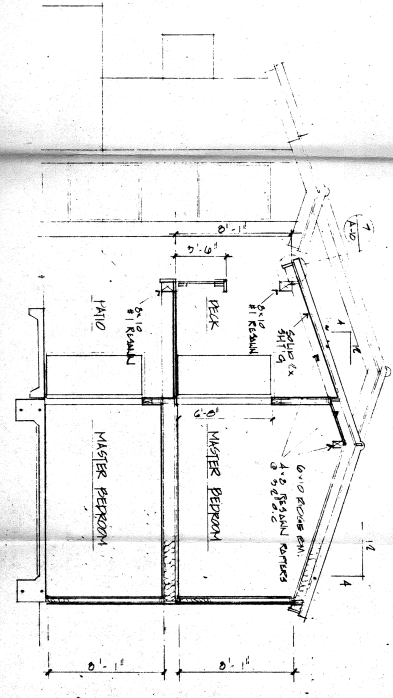

Section C-3

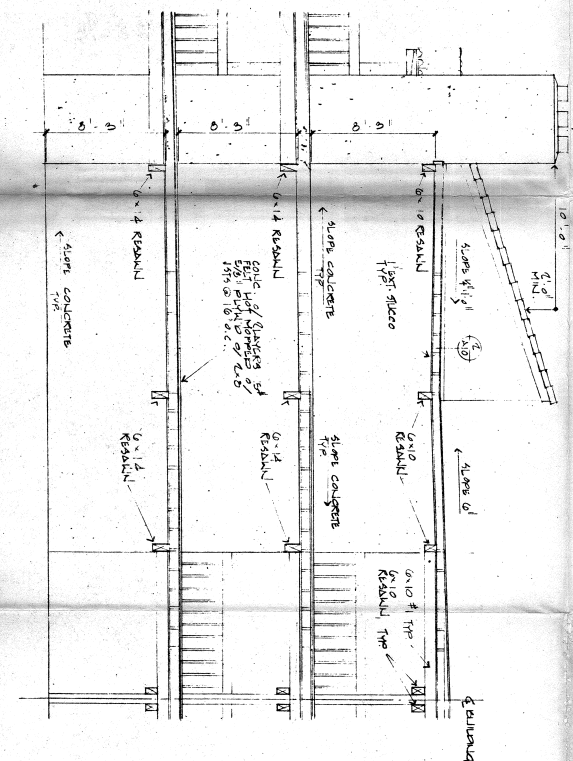

Section b-3

BUILDING SECTIONS 1/4" = 1'-0"

TITLE: **STATION A-17**
 PROJECT: **1535 MONROVIA AVENUE NEWPORT BEACH, CALIF.**
 ARCHITECT: **CRAIG COMBS ASSOCIATES**
 DATE DRAWN: **7.28.11**
 OWNER: **REV. A 7.28.11**