



8 Bay Garage


10 Bay Garage

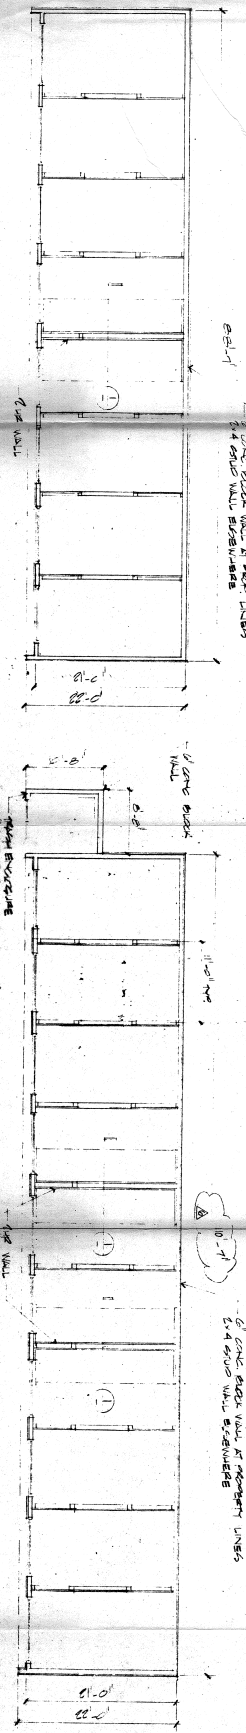


Elevation

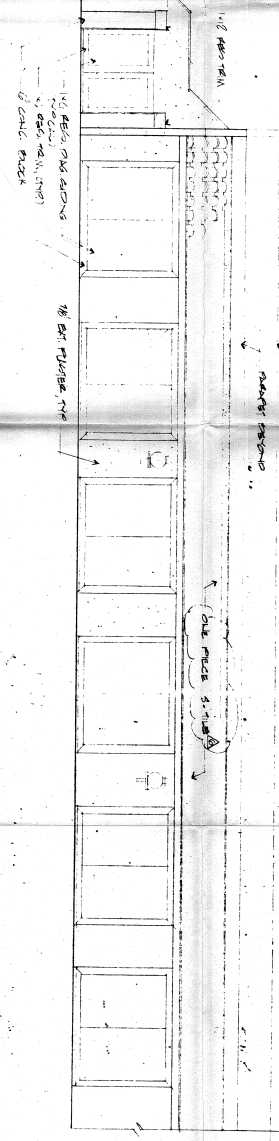

Foundation Plan & Floor Plan

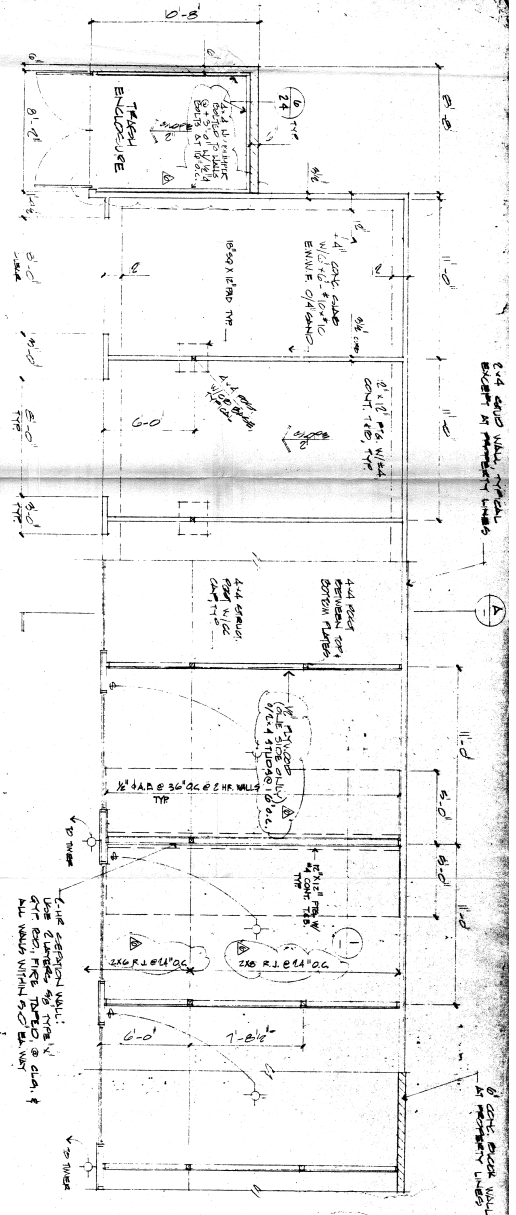

CONSTRUCTION PLANS

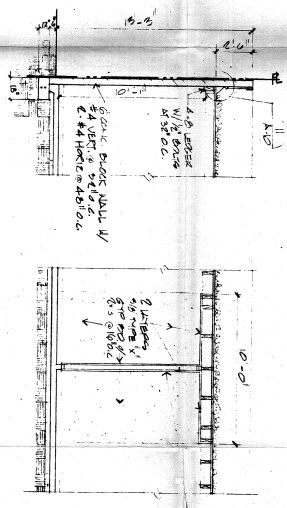

A BLOCK WALL

A STUD WALL

NOTE: USE OF WALL AND DOOR TO BE SUBJECT TO INSPECTION AND APPROVAL BY THE CITY OF NEWPORT BEACH.

Garages

CRAIG COMBS ASSOCIATES

ARCHITECT

14 AVENUE NEWPORT BEACH, CALIF. 92660-5045

JOB NO.	DATE	DRAWN	OWNER	REV.	DATE
A 26					1. 12. 80